


SECTIONS TO BE VIEWED IN THIS DIRECTION

A  
B  
C  
D  
E  
F  
G  
H  
I  
J  
K  
L  
M  
N  
O  
P  
Q  
R  
S  
T  
U  
V  
W  
X  
Y  
Z  
AA  
BB  
CC  
DD  
EE  
FF  
GG  
HH  
II  
JJ  
KK  
LL  
MM  
NN  
OO  
PP  
QQ  
RR  
SS  
TT  
UU  
VV  
WW  
XX  
YY  
ZZ  
AAA  
BBB  
CCC  
DDD  
EEE  
FFF  
GGG  
HHH  
III  
JJJ  
KKK  
LLL  
MMM  
NNN  
OOO  
PPP  
QQQ  
RRR  
SSS  
TTT  
UUU  
VVV  
WWW  
XXX  
YYY  
ZZZ  
AAA  
BBB  
CCC  
DDD  
EEE  
FFF  
GGG  
HHH  
III  
JJJ  
KKK  
LLL  
MMM  
NNN  
OOO  
PPP  
QQQ  
RRR  
SSS  
TTT  
UUU  
VVV  
WWW  
XXX  
YYY  
ZZZ

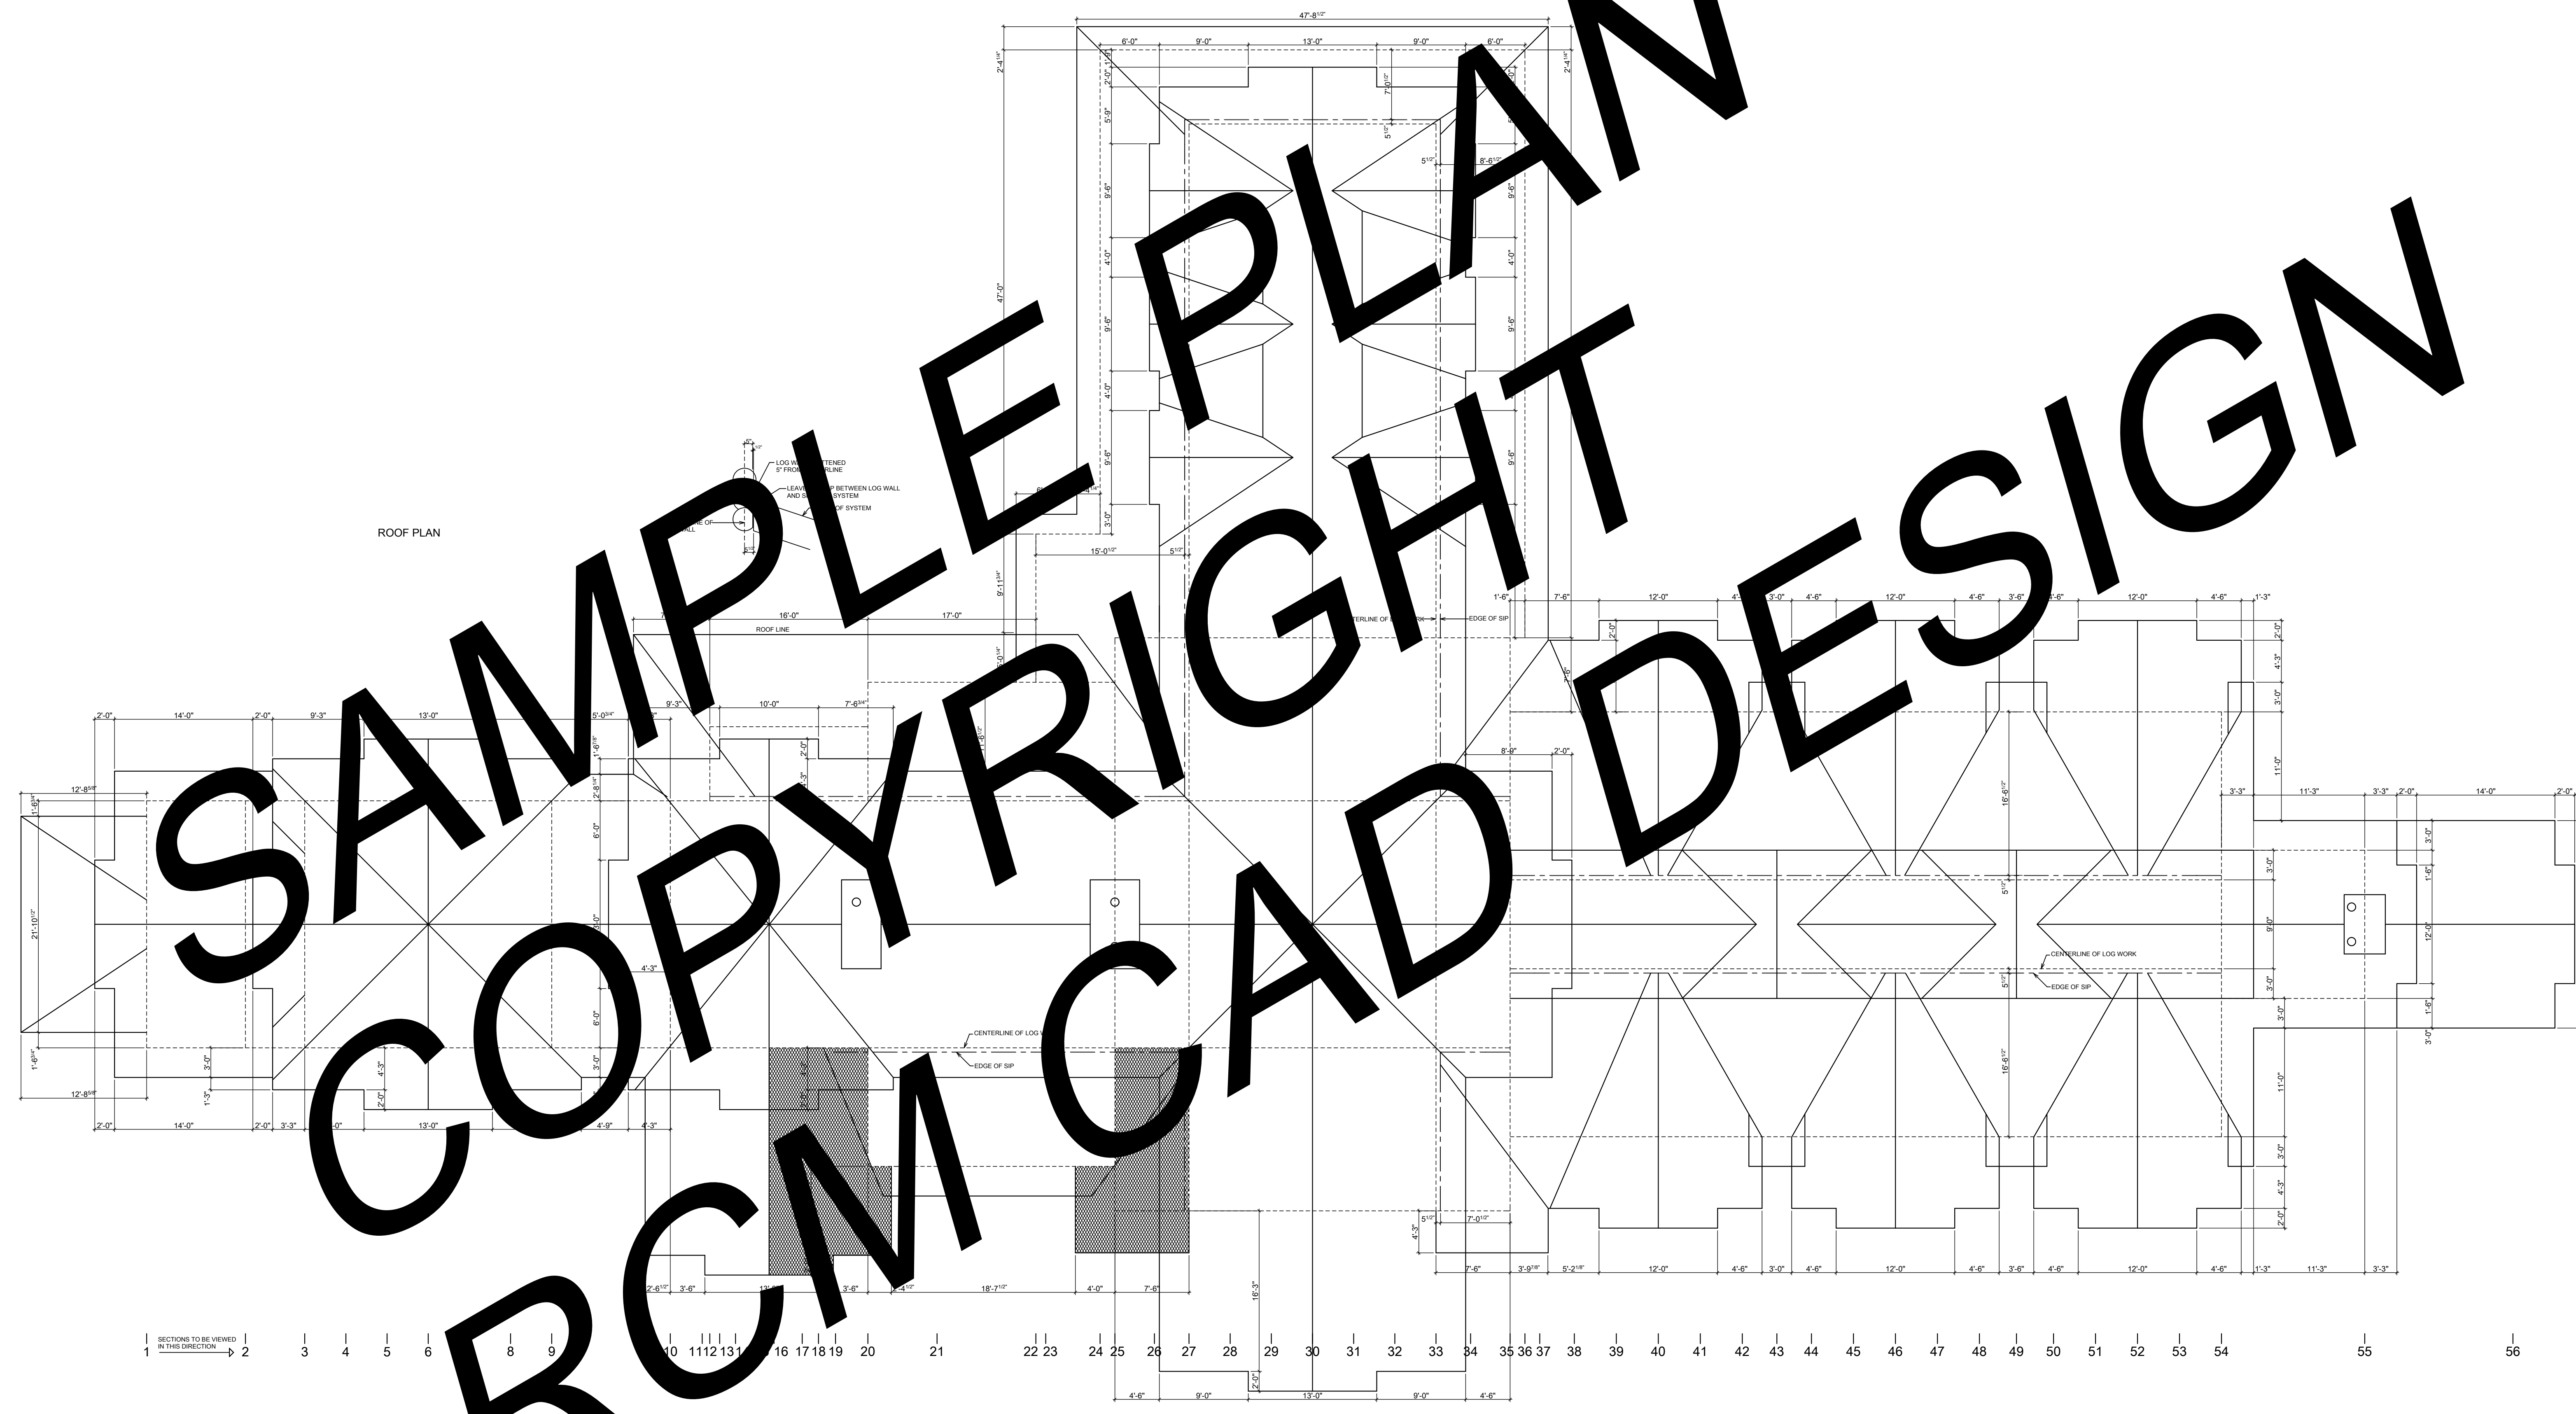

SECTIONS TO BE VIEWED IN THIS DIRECTION

1 2 3 4 5 6 8 9 10 11 12 13 16 17 18 19 20 21 22 23 24 25 26 27 28 29 30 31 32 33 34 35 36 37 38 39 40 41 42 43 44 45 46 47 48 49 50 51 52 53 54 55 56

**SAMPLE PLAN**

**COPYRIGHT**

**RCM CAD DESIGN**

LOG BUILDER:	09	SCALE: 1/8" = 1'-0"	REVISION:	DATE: JAN. 16, 2007	DESCRIPTION:
CLIENT:	WYOMING	DATE: JAN. 16, 2007	REV. 1	DRAWN BY: C.C.	
TITLE:	ROOF PLAN	DATE: JAN. 16, 2007	REV. 2	CHECKED BY: C.C.	
	24	DATE: JAN. 16, 2007	REV. 3		

NOTE:  
 • ALL DIMENSIONS TO BE VERIFIED ON SITE BY GENERAL CONTRACTOR  
 • IT IS THE SOLE RESPONSIBILITY OF THE GENERAL CONTRACTOR TO CHECK & VERIFY ALL DIMENSIONS & SPECIFICATIONS ON THIS SET OF PLANS BEFORE STARTING CONSTRUCTION  
 • BUILDER IS RESPONSIBLE FOR COMPLYING WITH ALL LOCAL BUILDING CODES AND PRACTICES

**R.C.M. Cad Design**  
**Drafting Ltd.**  
 RCM CAD DESIGN  
 PO BOX 800  
 SUKAS, WYOMING  
 PHONE: (604) 850-8723 FAX: (604) 850-8724  
 www.rcmhomebasedesign.ca

LOG BUILDER: 09  
 CLIENT: WYOMING  
 TITLE: ROOF PLAN  
 24