


SAMPLE RIGHT COPY
RCM CAD DESIGN

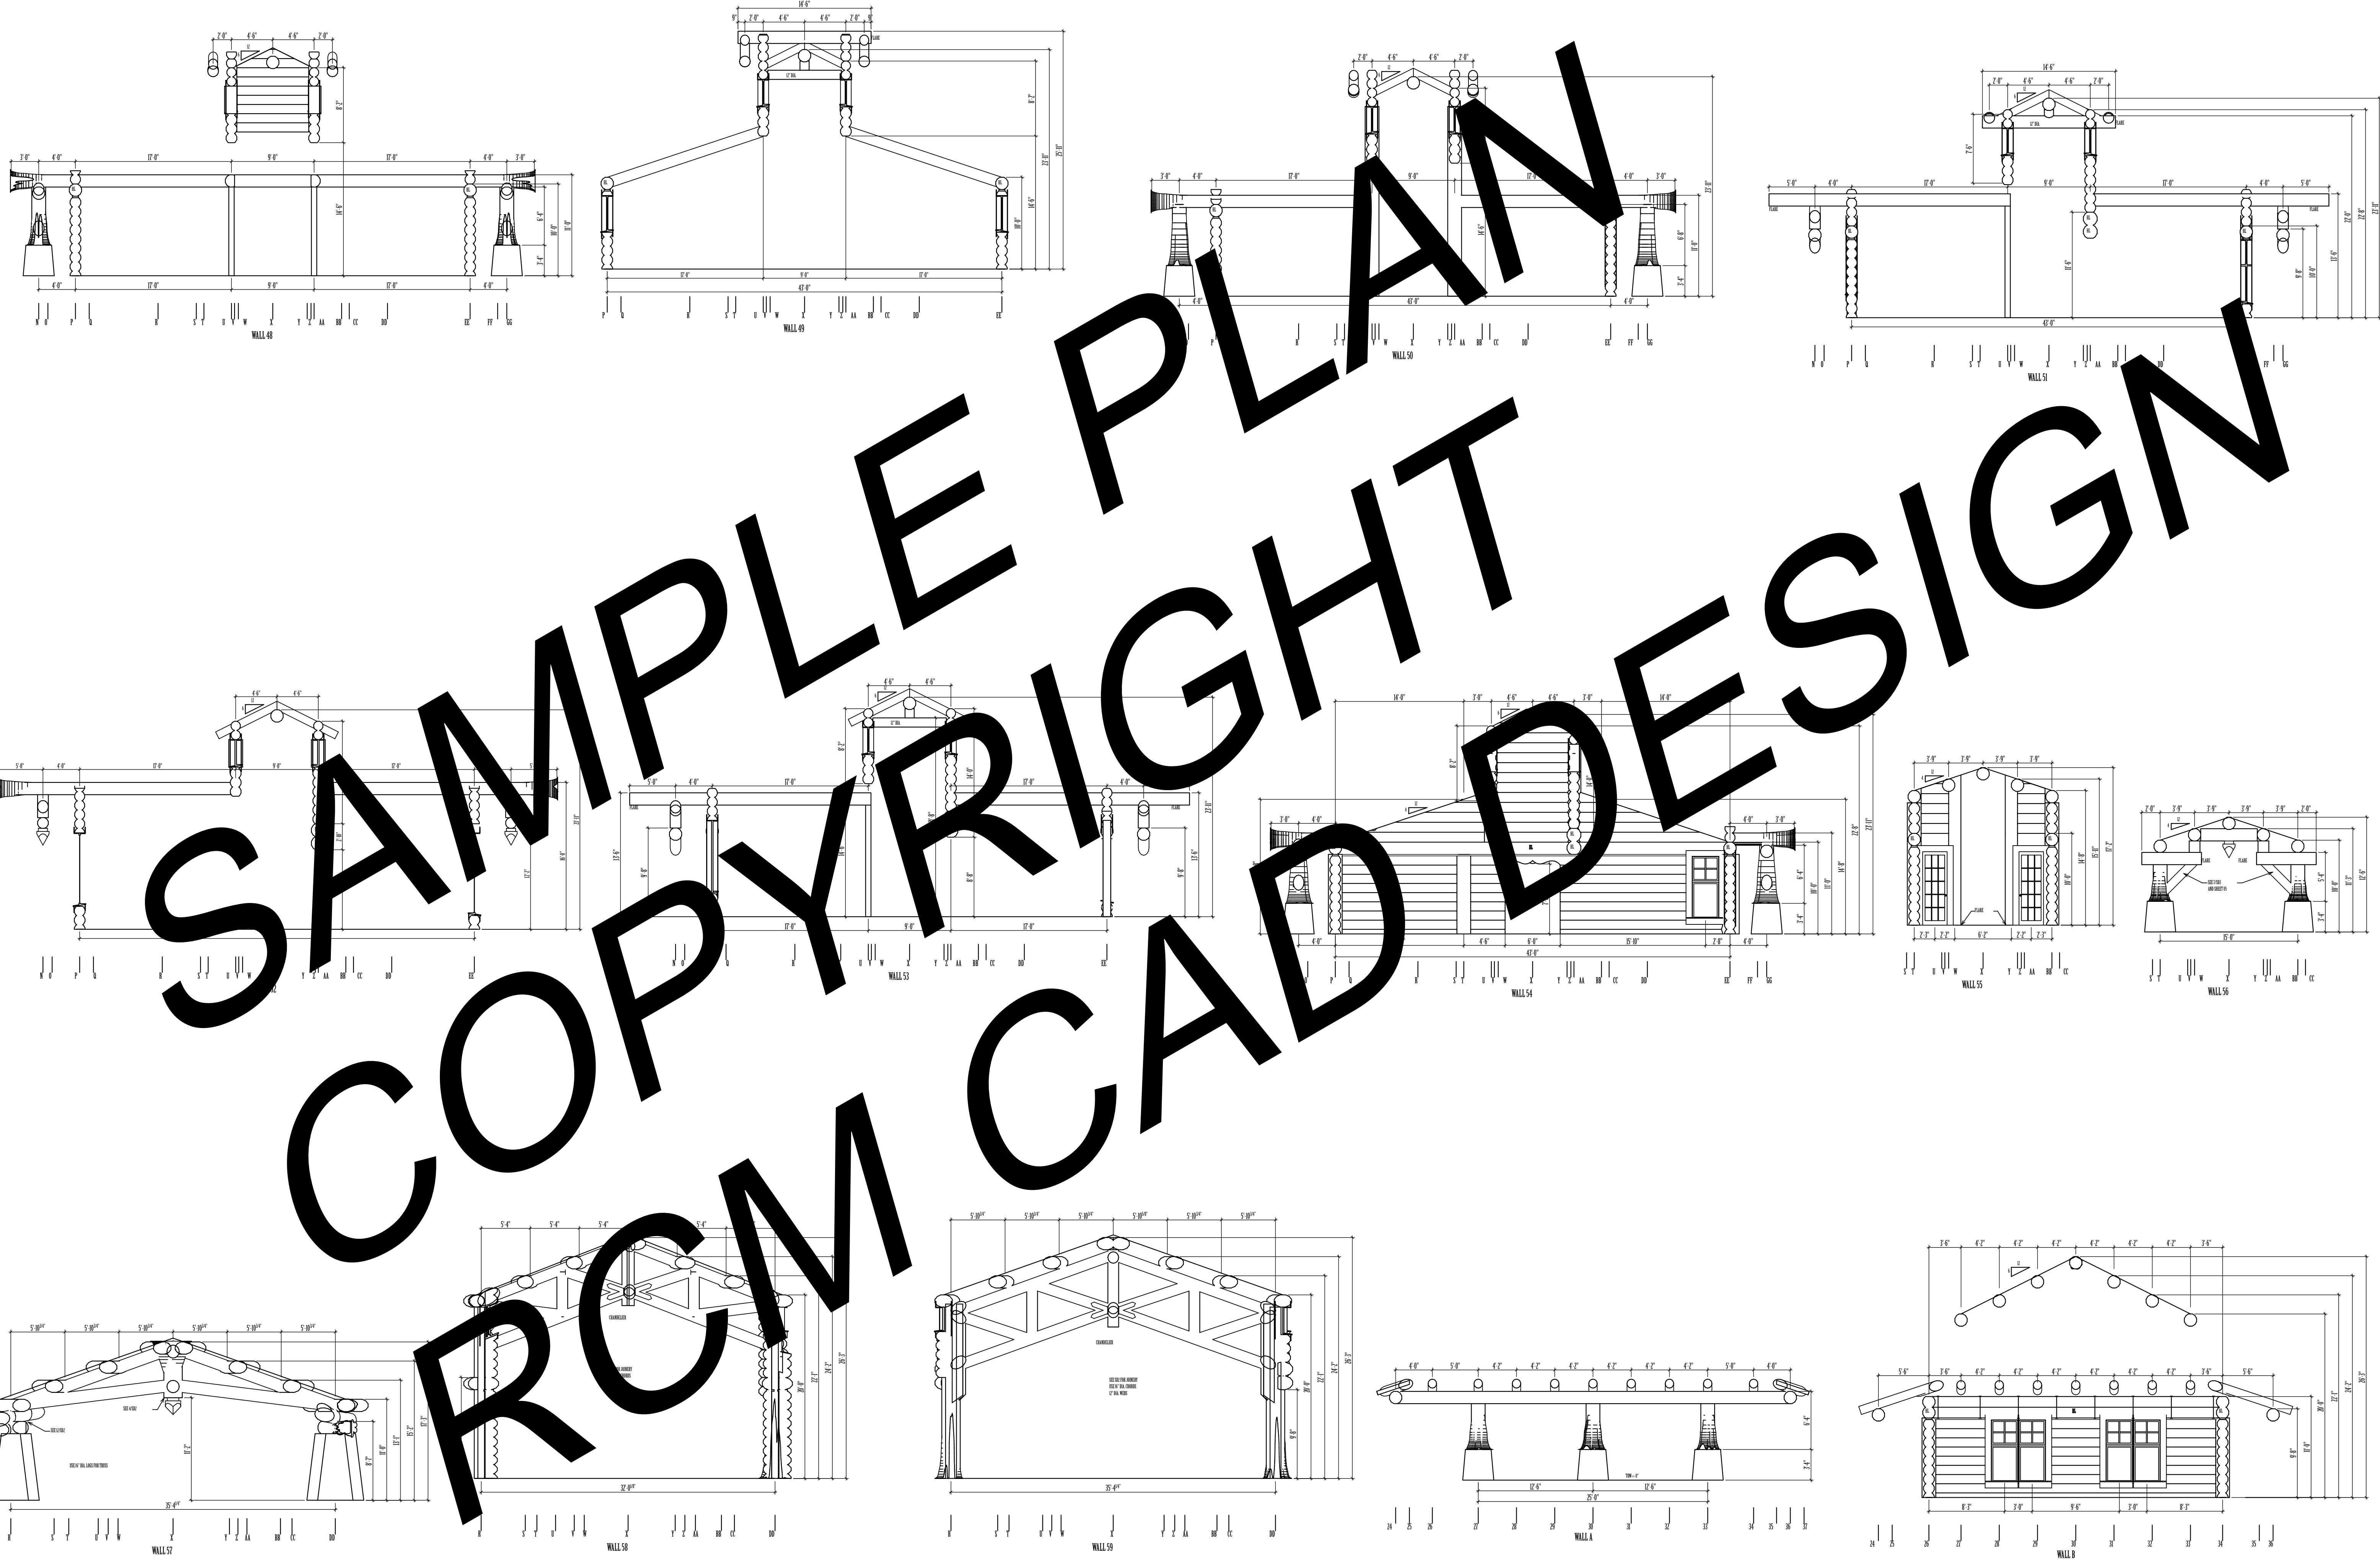

20	LOG BUILDER:	WYOMING	SCALE:	1/8" = 1'-0"	REVISION:	DATE:	DESCRIPTION:
	CLIENT:	WYOMING	DATE:	JAN. 16, 2007	REV. 1		
24	TITLE:	WALL SECTIONS	DRAWN BY:	C.C.	REV. 2		
			CHECKED BY:	C.C.	REV. 3		

R.C.M. Cad Design
Drafting Ltd.
 RCM CAD DESIGN
 PO BOX 800
 SUMAS, WYOMING 82641
 PHONE: (604) 850-8723 FAX: (604) 850-8724
 www.rcmhome.com

NOTE:
 ALL DIMENSIONS TO BE VERIFIED ON SITE BY GENERAL CONTRACTOR
 IT IS THE SOLE RESPONSIBILITY OF THE GENERAL CONTRACTOR TO
 COMPLETE SET OF
 PLANS TO BE
 ENGINEERED &
 STAMPED BY A
 LICENSED ENGINEER