


FIRST FLOOR PLAN

AREA: 1547 SQ. FT.

TIMBERS TO BE 8"x12"

GENERAL NOTES:

- ALL DIMENSIONS ARE CONSTRUCTION DIMENSIONS.
- ALL DIMENSIONS TO BE VERIFIED ON SITE BY GENERAL CONTRACTOR.
- CONTRACTOR TO VERIFY ALL DIMENSIONS & SPECIFICATIONS ON THIS SET OF PLANS BEFORE STARTING CONSTRUCTION.
- * BUILDING HAS BEEN DESIGNED IN ACCORDANCE WITH THE NATIONAL BUILDING CODE 2006.
- ALL LEVELS TO BE 3 1/8" X 9" LAM. LINT. UNLESS OTHERWISE NOTED.
- T = TOP OF WALL
- B = BOTTOM OF LOG
- TYP. = TYPICAL

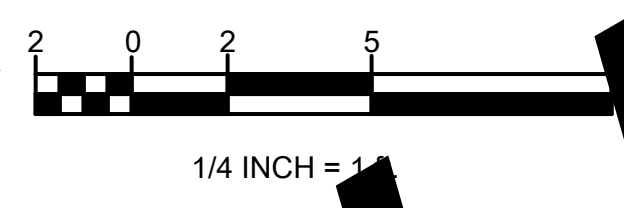

Floor (Story)	ID	Library Part Name	Quantity	W x H Size	
BASEMENT	W1	W1 Casement	4	2'x4'	
FIRST FLOOR	W2	W2 Casement	2	6'x3'-6"	
FIRST FLOOR	W3	W2 Casement	4	4'x5'	
FIRST FLOOR	W4	W2 Casement	3	5'x3'-6"	
FIRST FLOOR	W5	W2 Casement	2	5'x4'	
SECOND FLOOR	W6	W Triangle Fix	2	6'x5'-2"	
SECOND FLOOR	W7	W1 Casement	1	6'x6'	
SECOND FLOOR	W8	W Ribbon	3	8'x4'	
SECOND FLOOR	W9	W Ribbon	1	6'x4'	
SECOND FLOOR	W10	W1 Casement	1	11'-6"x3'	
SECOND FLOOR	W11	W1 Casement	2	11'-6"x4'	
SECOND FLOOR	W12	Trapezoid Fixed	2	3'x4'	
SECOND FLOOR	W13	W1 Casement	2	2'x3'	
SECOND FLOOR	S1	SKYLIGHT	7	2'x4'	
SECOND FLOOR	S2	SKYLIGHT	4	3'x4'	
DOOR SCHEDULE					
Floor (Story)	ID	Library Part Name	Orientation	Quantity	W x H Size
BASEMENT	D1	D2	-	2	6'x6'-8"
BASEMENT	D2	D2	-	1	5'-6"x6'-8"
FIRST FLOOR	D4	D1 Garage 1	-	1	16'x8'
FIRST FLOOR	D3	D2	-	1	7'x6'-8"
FIRST FLOOR	D5	D1	R	1	2'-8"x6'-8"
FIRST FLOOR	D6	D2	-	1	6'x6'

* PLEASE NOTE, WE RECOMMEND WAITING FOR DELIVERY OF WINDOW PACKAGE BEFORE ORDERING WINDOWS AND DOORS FROM MANUFACTURER. GENERAL CONTRACTOR TO DOUBLE CHECK WINDOW SIZES AND R.O. DIMENSIONS LISTED IN THE SCHEDULES W/ MANUFACTURERS LISTED R.O. DIMENSIONS AND W/ OPENING DIMENSIONS IN LOG WORK TO ENSURE A PERFECT FIT.

SAMPLE RIGHT CAD DESIGN

NOTE: THIS SET OF PLANS TO BE ENGINEERED & STAMPED BY A PROFESSIONAL ENGINEER.

LOG BUILDER: A-05

CLIENT: ELK RIDGE

TITLE: FIRST FLOOR PLAN

SCALE: 1/4" = 1'-0"

DATE: MAY 28, 2008

DRAWN BY: C.C.

CHECKED BY: C.C.

REVISION	DATE	DESCRIPTION
REV. 1		
REV. 2		
REV. 3		

R.C.M. Cad Design
Drafting Ltd.
290, 343, 4th St. S.
ABERDARE, BC, V2S 1L1
PHONE: (604) 850-6723 FAX: (604) 850-6734
www.loghome.com