


J
 II HH GG FF EE
 DD CC BBAAZ Y X W VU TS R
 QP ON
 M
 LK
 J
 I
 H
 G
 F
 E
 D
 C
 B
 A

SECTIONS TO BE VIEWED IN THIS DIRECTION

1 2 3 4 6 7 9 10 11 12 13 14 15 16 17 18 19 20 21 22 23 24 25 26 27 28 29 30 31 32 33 34 35 36 37 38 39 40 41 42 43 44 45 46 47 48 49 50 51 52 53 54 55 56

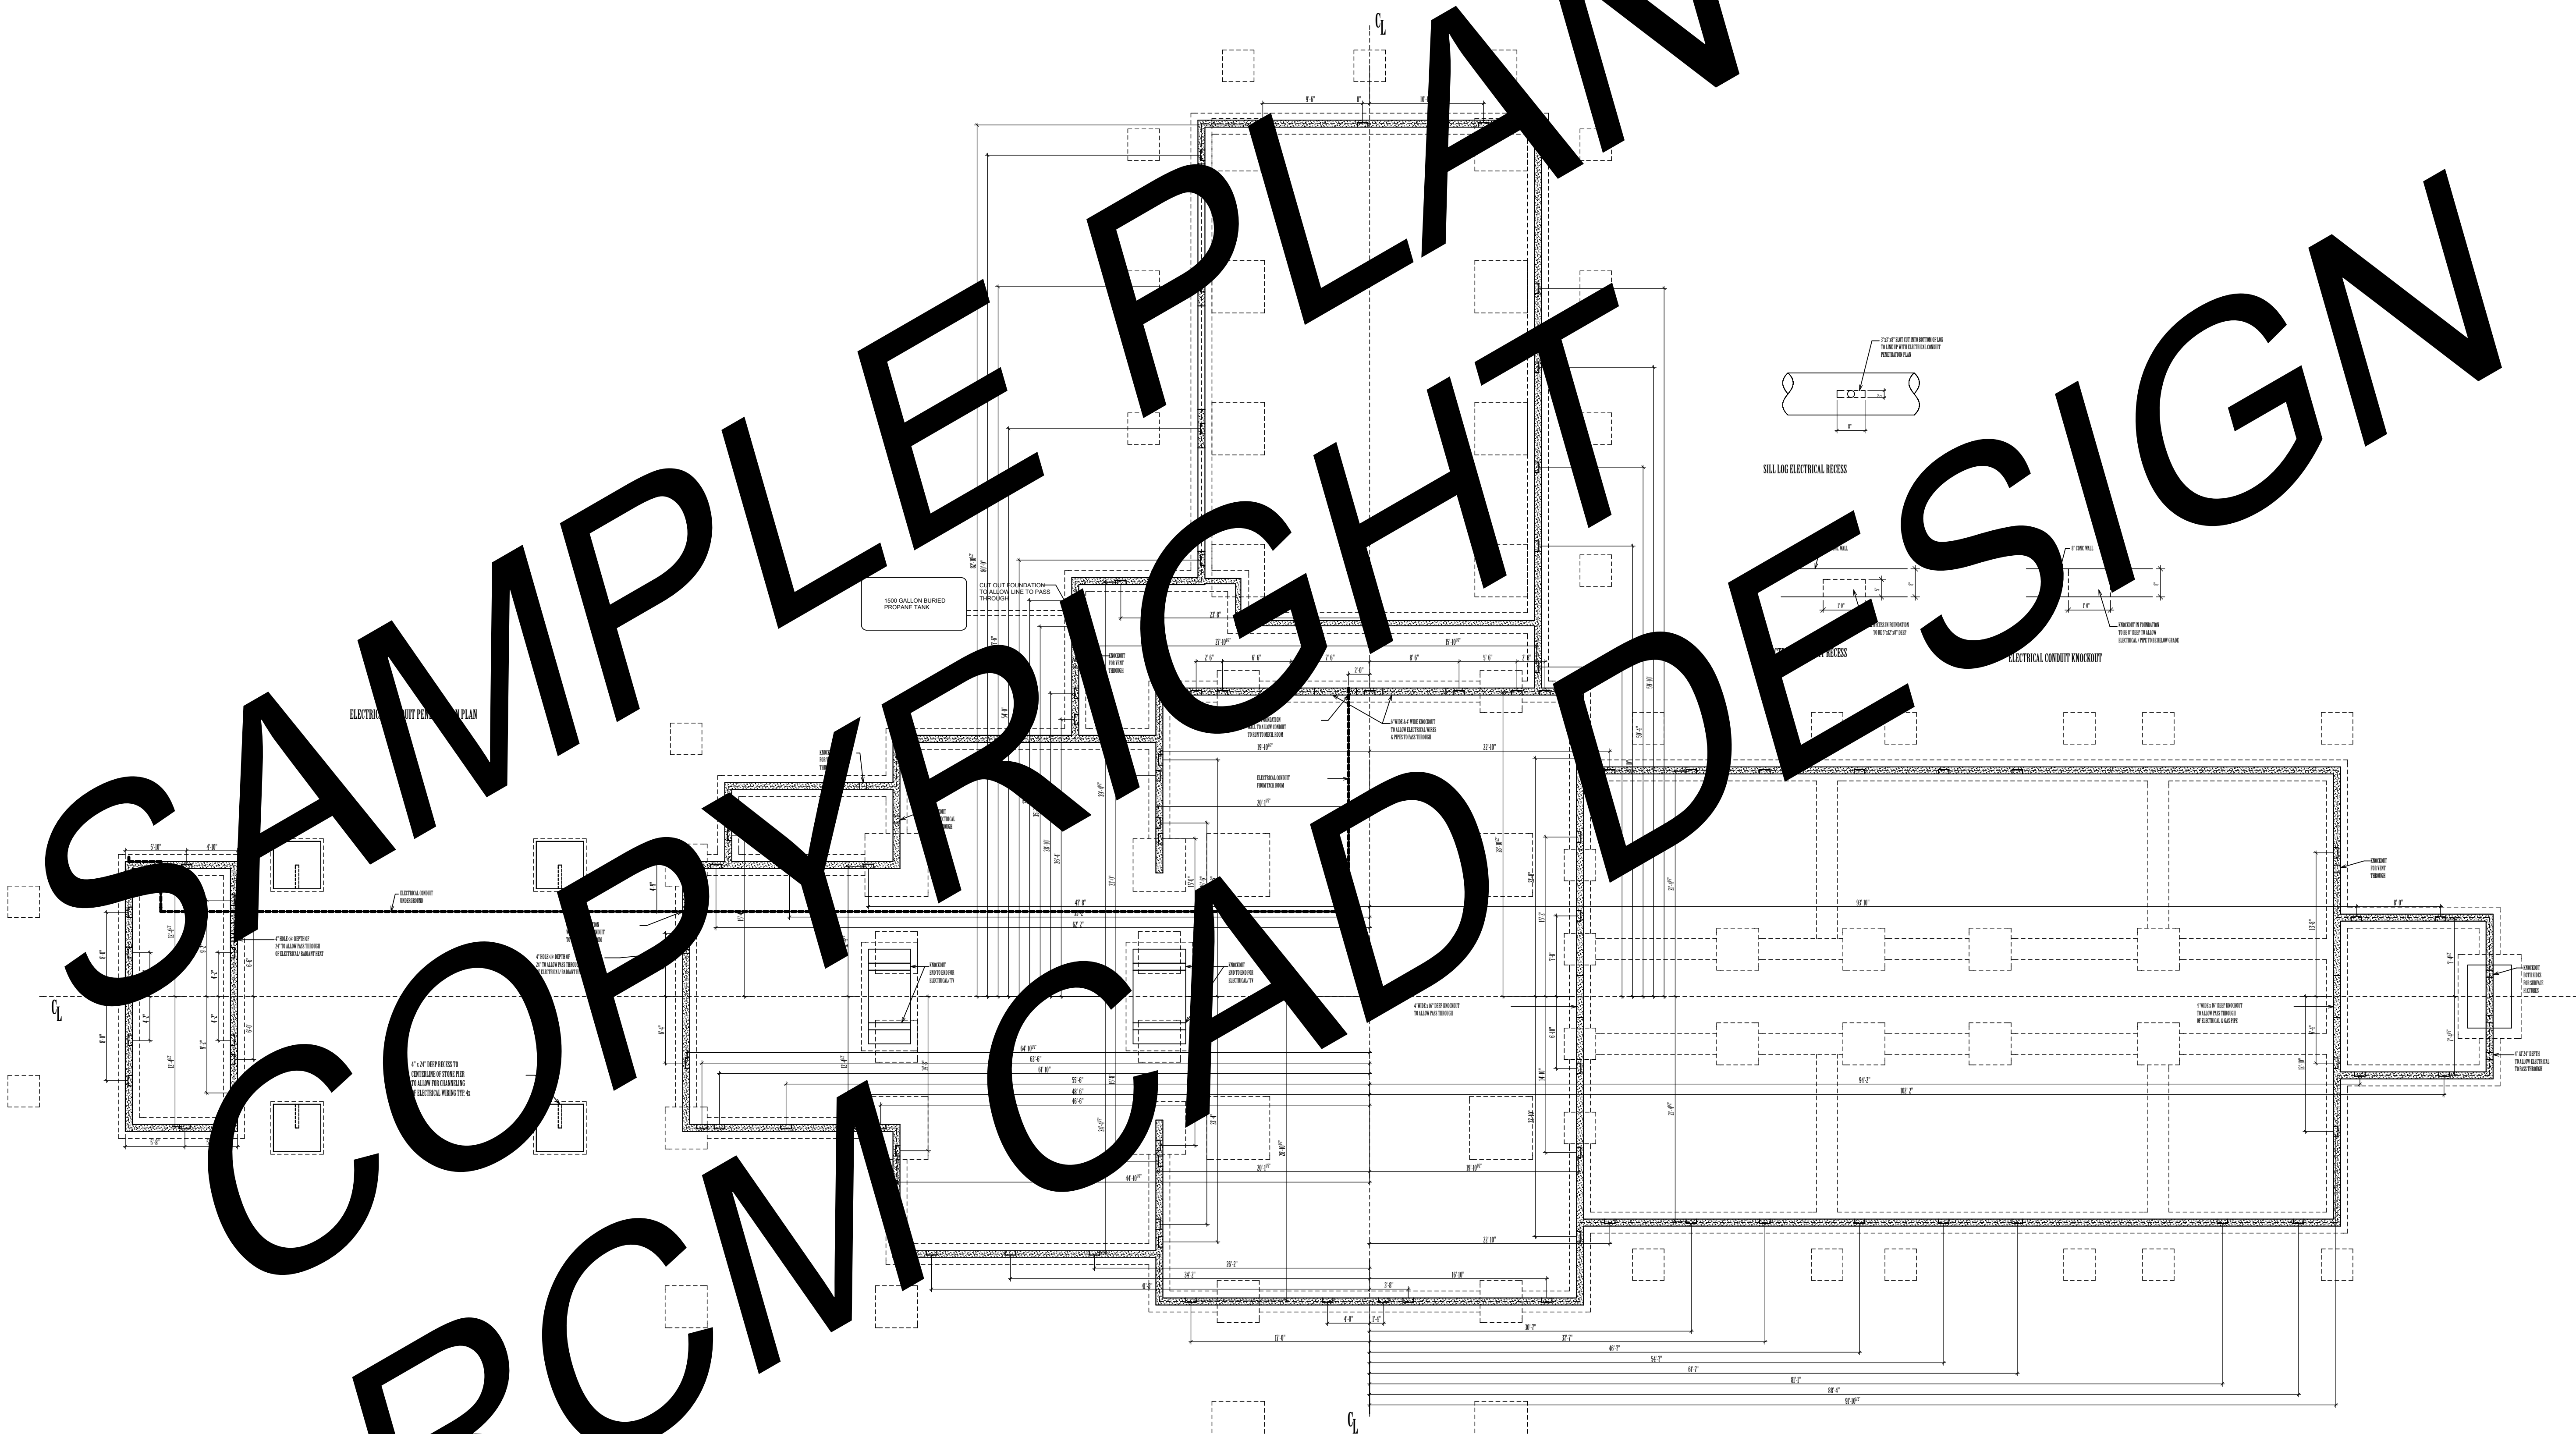

SAMPLE PLAN
 COPYRIGHT
 RCM CAD DESIGN

LOG BUILDER:	12	SCALE:	1/8" = 1'-0"	REVISION:	DATE:	DESCRIPTION:
CLIENT:	WYOMING	DATE:	JAN. 16, 2007	REV. 1		
TITLE:	FOUNDATION CONDUIT PLAN	DRAWN BY:	C.C.	REV. 2		
	24	CHECKED BY:	C.C.	REV. 3		

NOTE:
 • ALL DIMENSIONS TO BE VERIFIED ON SITE BY GENERAL CONTRACTOR
 • IT IS THE SOLE RESPONSIBILITY OF THE GENERAL CONTRACTOR TO CHECK & VERIFY ALL DIMENSIONS & SPECIFICATIONS ON THIS SET OF PLANS BEFORE STARTING CONSTRUCTION
 • BUILDER IS RESPONSIBLE FOR COMPLYING WITH ALL LOCAL BUILDING CODES AND PRACTICES

R.C.M. Cad Design
 Drafting Ltd.
 RCM CAD DESIGN
 PO BOX 800
 SUMAS, WY 83081
 PHONE: (609) 850-8723 FAX: (609) 850-8724
 www.rcmhome.com

LICENSED ENGINEER
 STATE OF WYOMING
 LICENSED ENGINEER